


FOR EXTENT OF DIVERSION  
ROUTE PLEASE REFER TO  
DRAWING "OXFORD PLACE,  
LEEDS - DIVERSION ROUTE"

BUS GATE ON  
WESTGATE / HEADROW  
IS TO BE SUSPENDED  
EASTBOUND

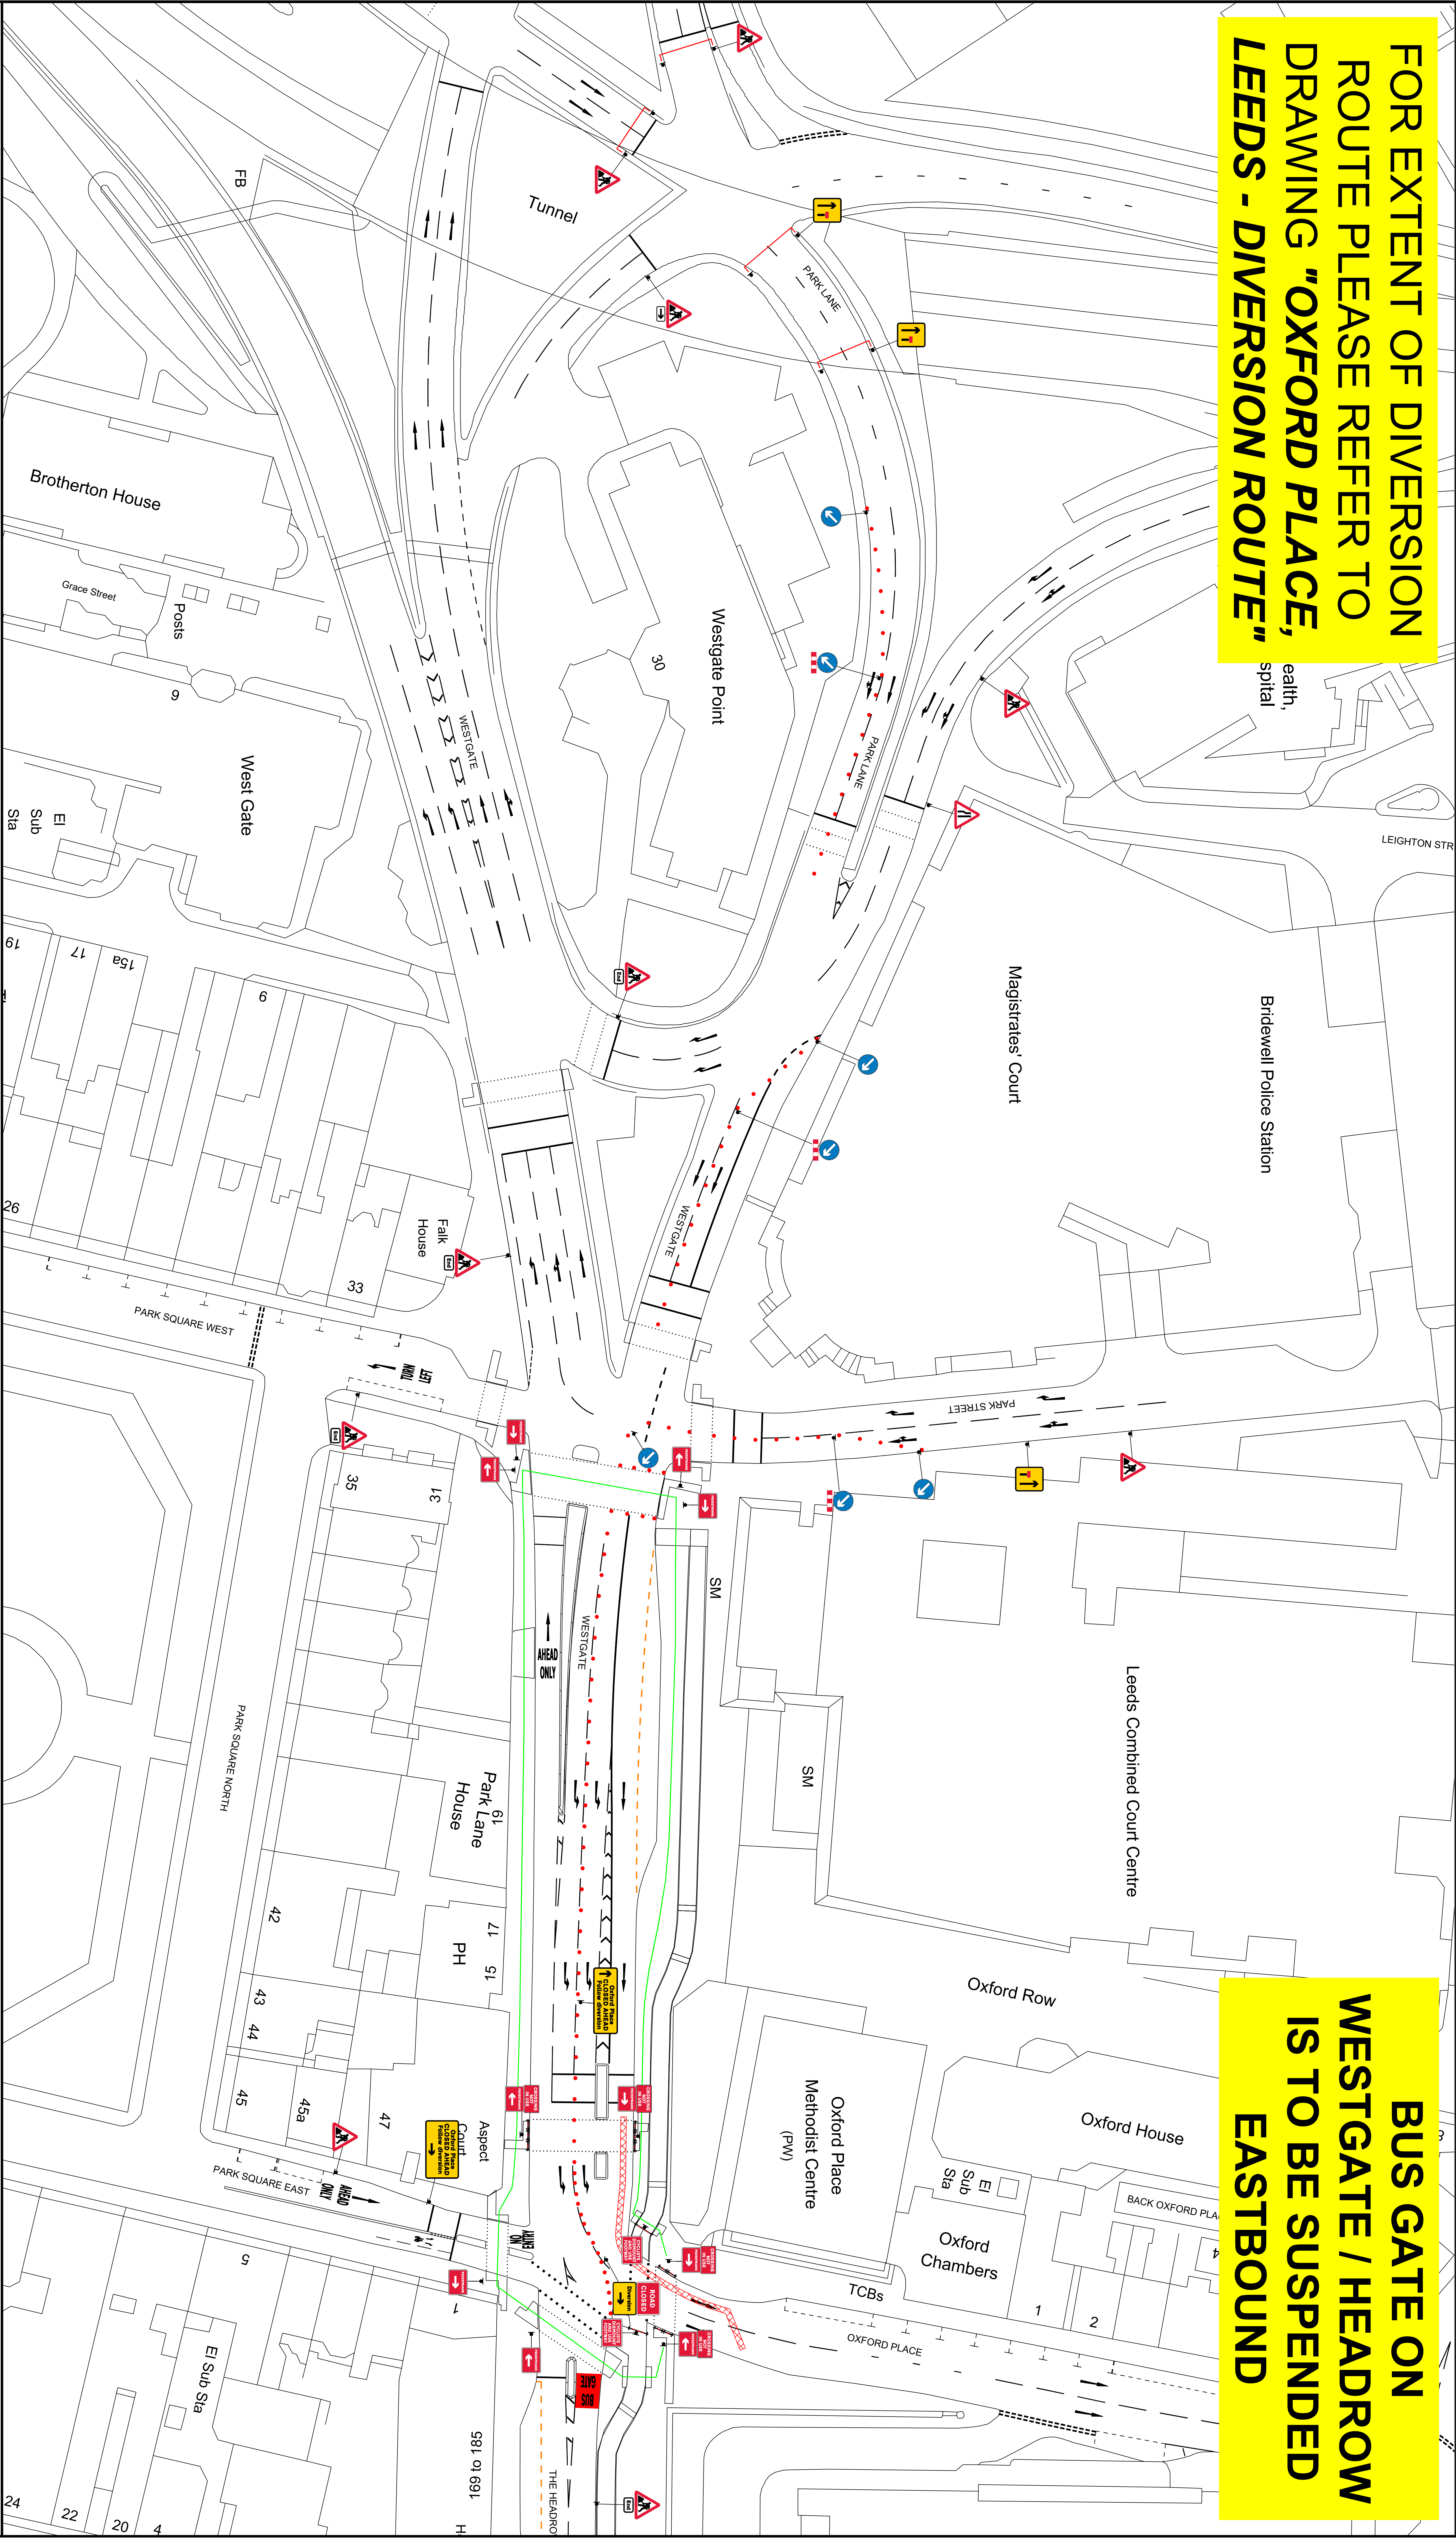

NOTES

- 1. ALL SIGNS ARE AS PER CHAPTER 8.
- 2. DISTANCE BETWEEN SIGNS ARE NOT TO SCALE AND ARE FOR LAYOUT PURPOSES ONLY.
- 3. SIGNS SHOULD BE POSITIONED IN A SAFE WORKING SPACE.

KEY

- SIGN POSITION AND DIRECTION
- CONE
- EXCAVATION



PROJECT

VIT035 - LEEDS PIPES


DRAWING

(PHASE 5) WESTGATE,  
LEEDS, LS1 2RD,  
LANE CLOSURES

EXCALON HEAD OFFICE EXCALON YARD, 2 DUNCAN STREET, SALFORD, M5 3SQ			
DRAWN BY:	CM	DATE:	25/10/22
CHECKED BY:	ML	DATE:	25/10/22
APPROVED BY:	ML	DATE:	25/10/22
DRAWING No.	PHASE 5	REVISION	0
DO NOT SCALE FROM THIS DRAWING			



BUS GATE ON  
WESTGATE / HEADROW  
IS TO BE SUSPENDED  
EASTBOUND

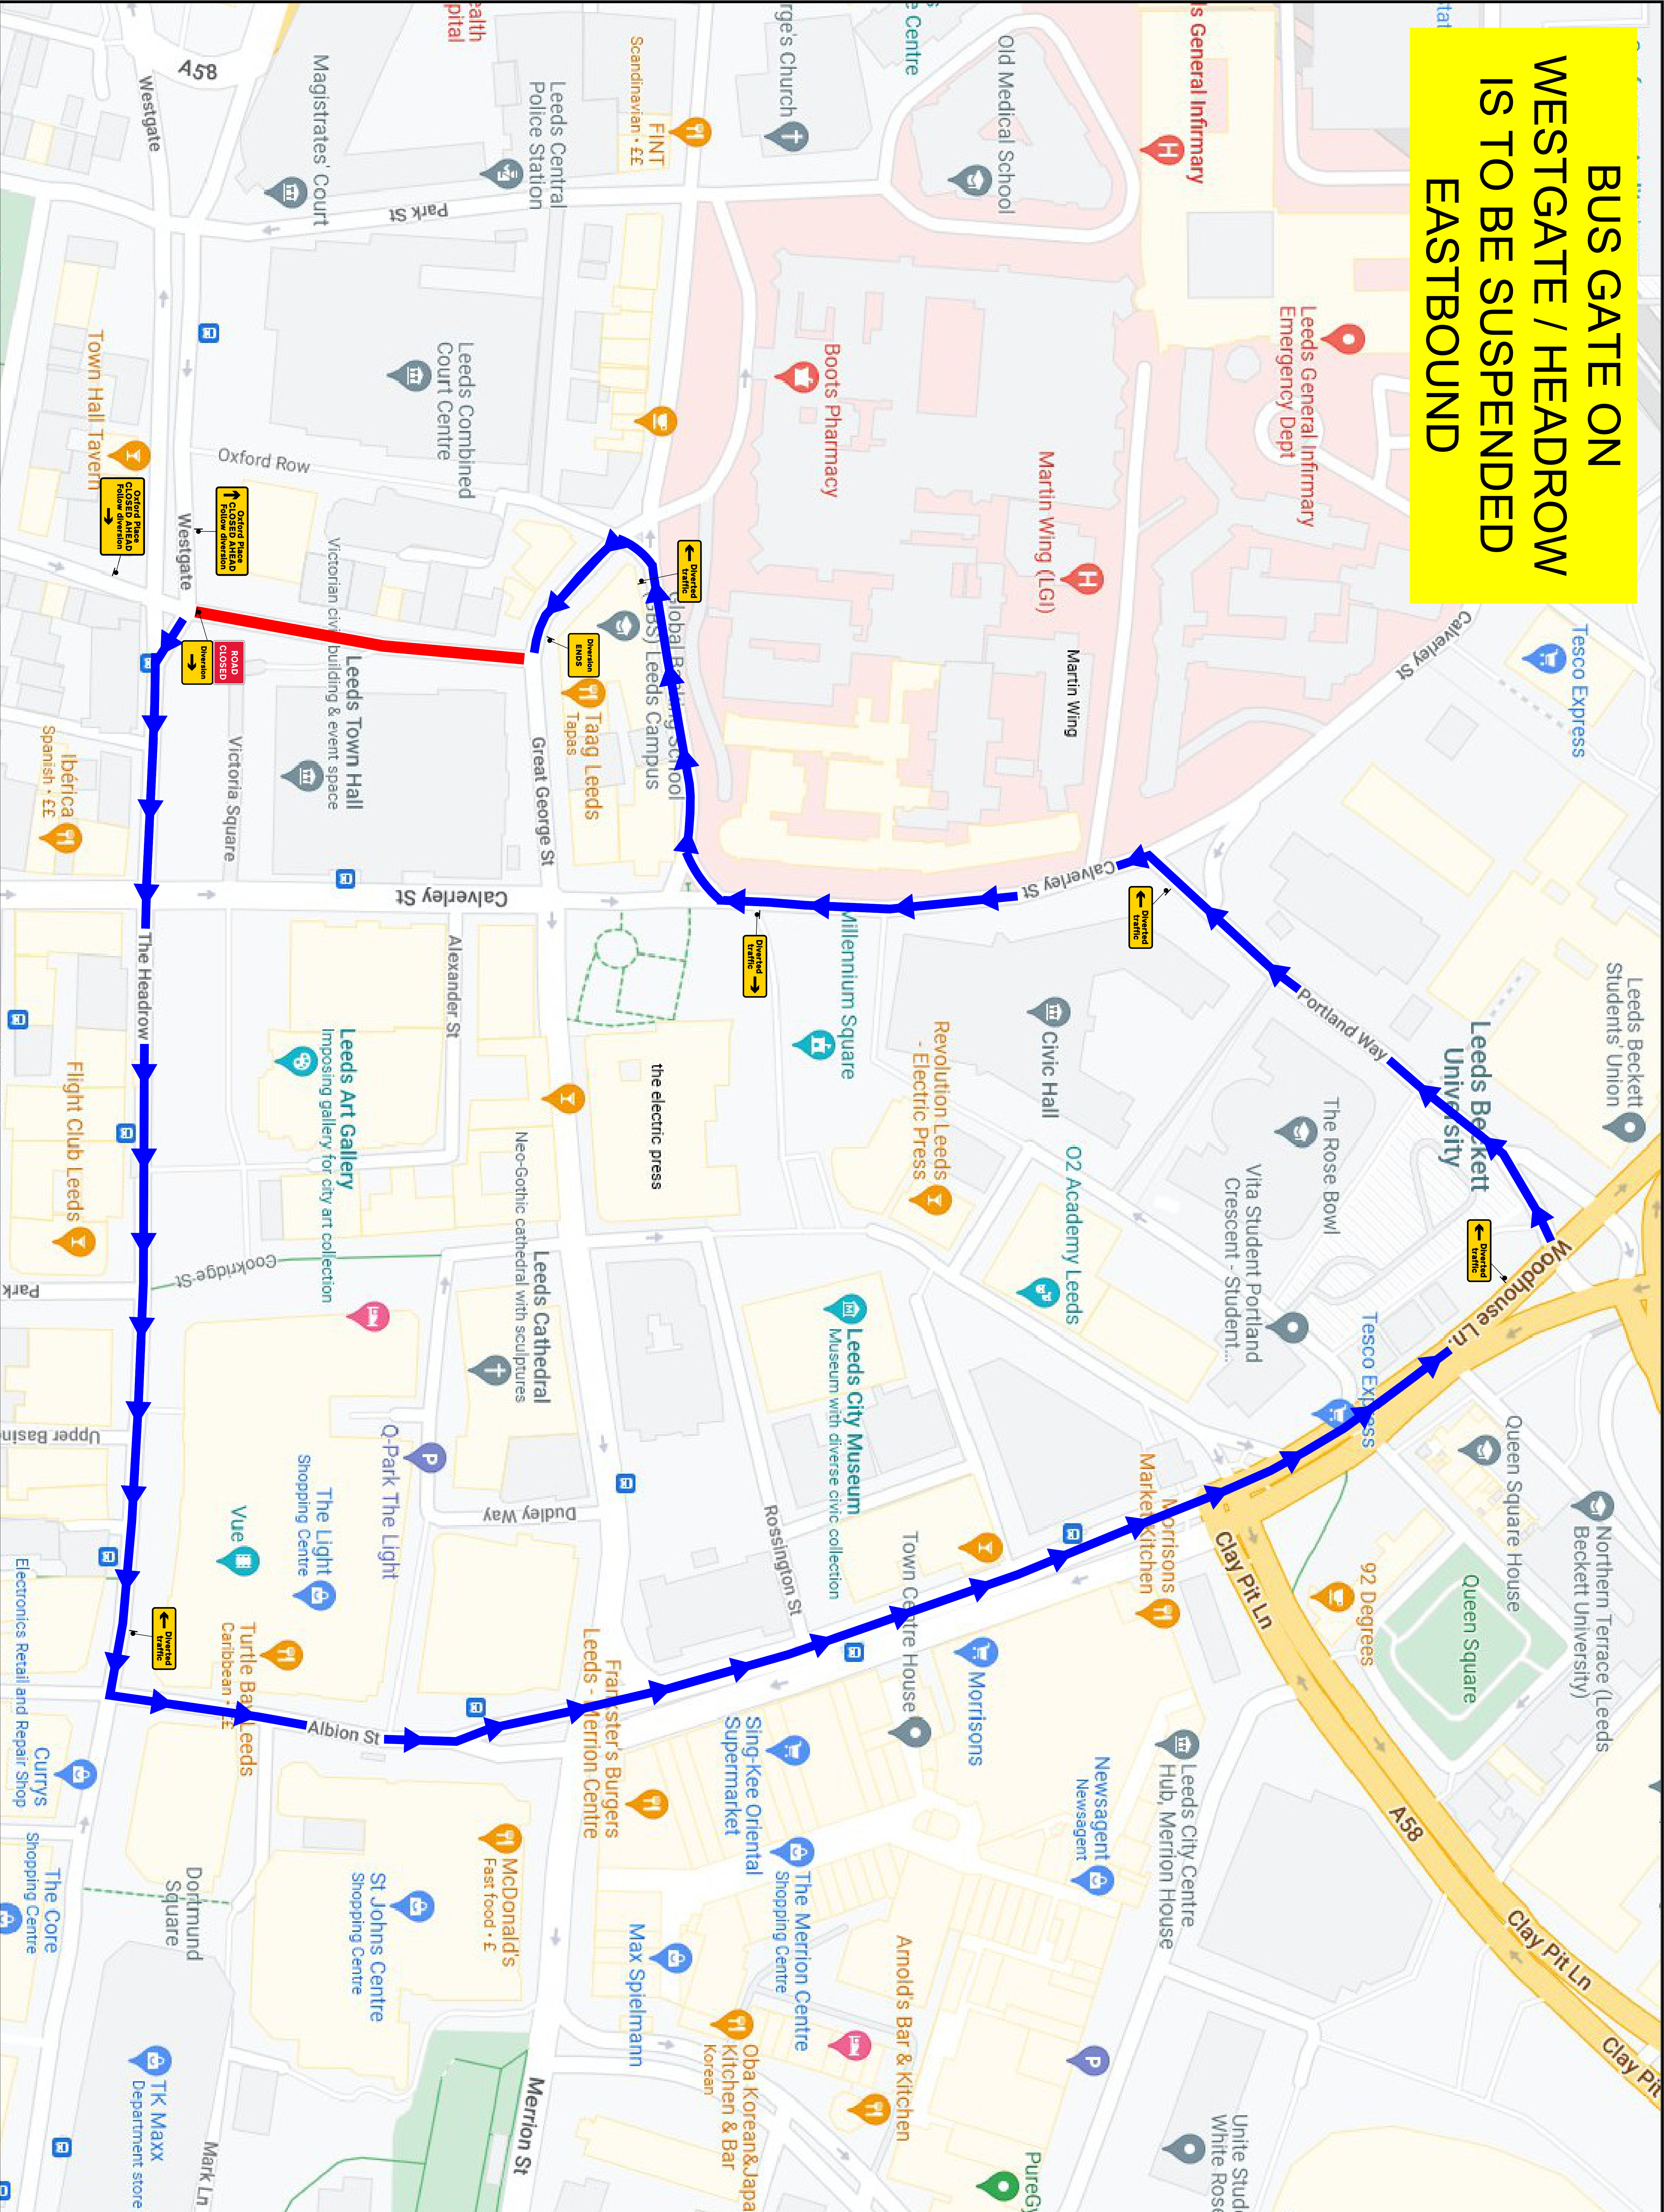

EXCALON TRAFFIC MANAGEMENT

NOTES

- 1. ALL SIGNS ARE AS PER CHAPTER 8.
- 2. DISTANCE BETWEEN SIGNS ARE NOT TO SCALE AND ARE FOR LAYOUT PURPOSES ONLY.
- 3. SIGNS SHOULD BE POSITIONED IN A SAFE WORKING SPACE.

KEY

- SIGN POSITION AND DIRECTION
- EXTENT OF ROAD CLOSURE
- DIVERSION ROUTE

SIGN	QUANTITY
	X 1
	X 1
	X 1
	X 1
	X 4
	X 1
	X 1

EXCALON HEAD OFFICE  
EXCALON YARD,  
2 DUNCAN STREET,  
SALFORD,  
M5 3SQ